




Schnitt A - M 1:200

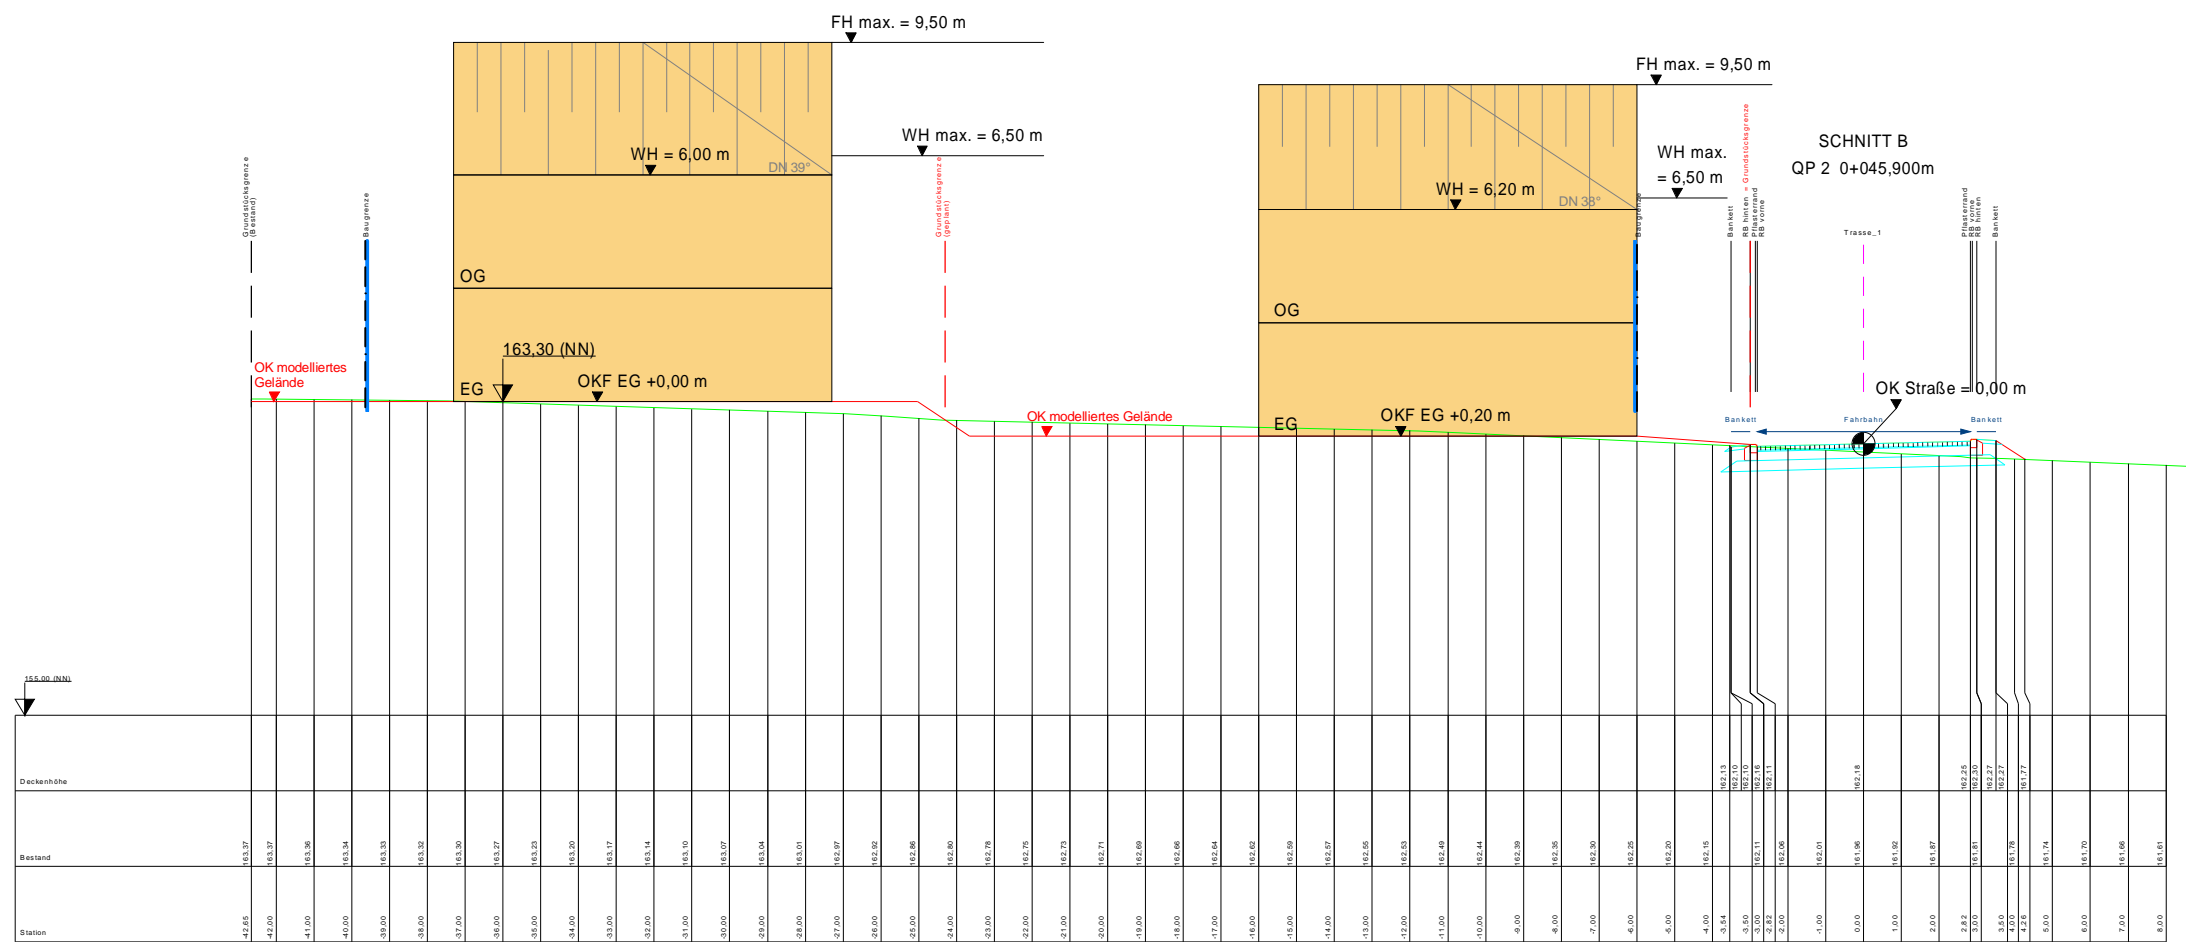


Schnitt B - M 1:200

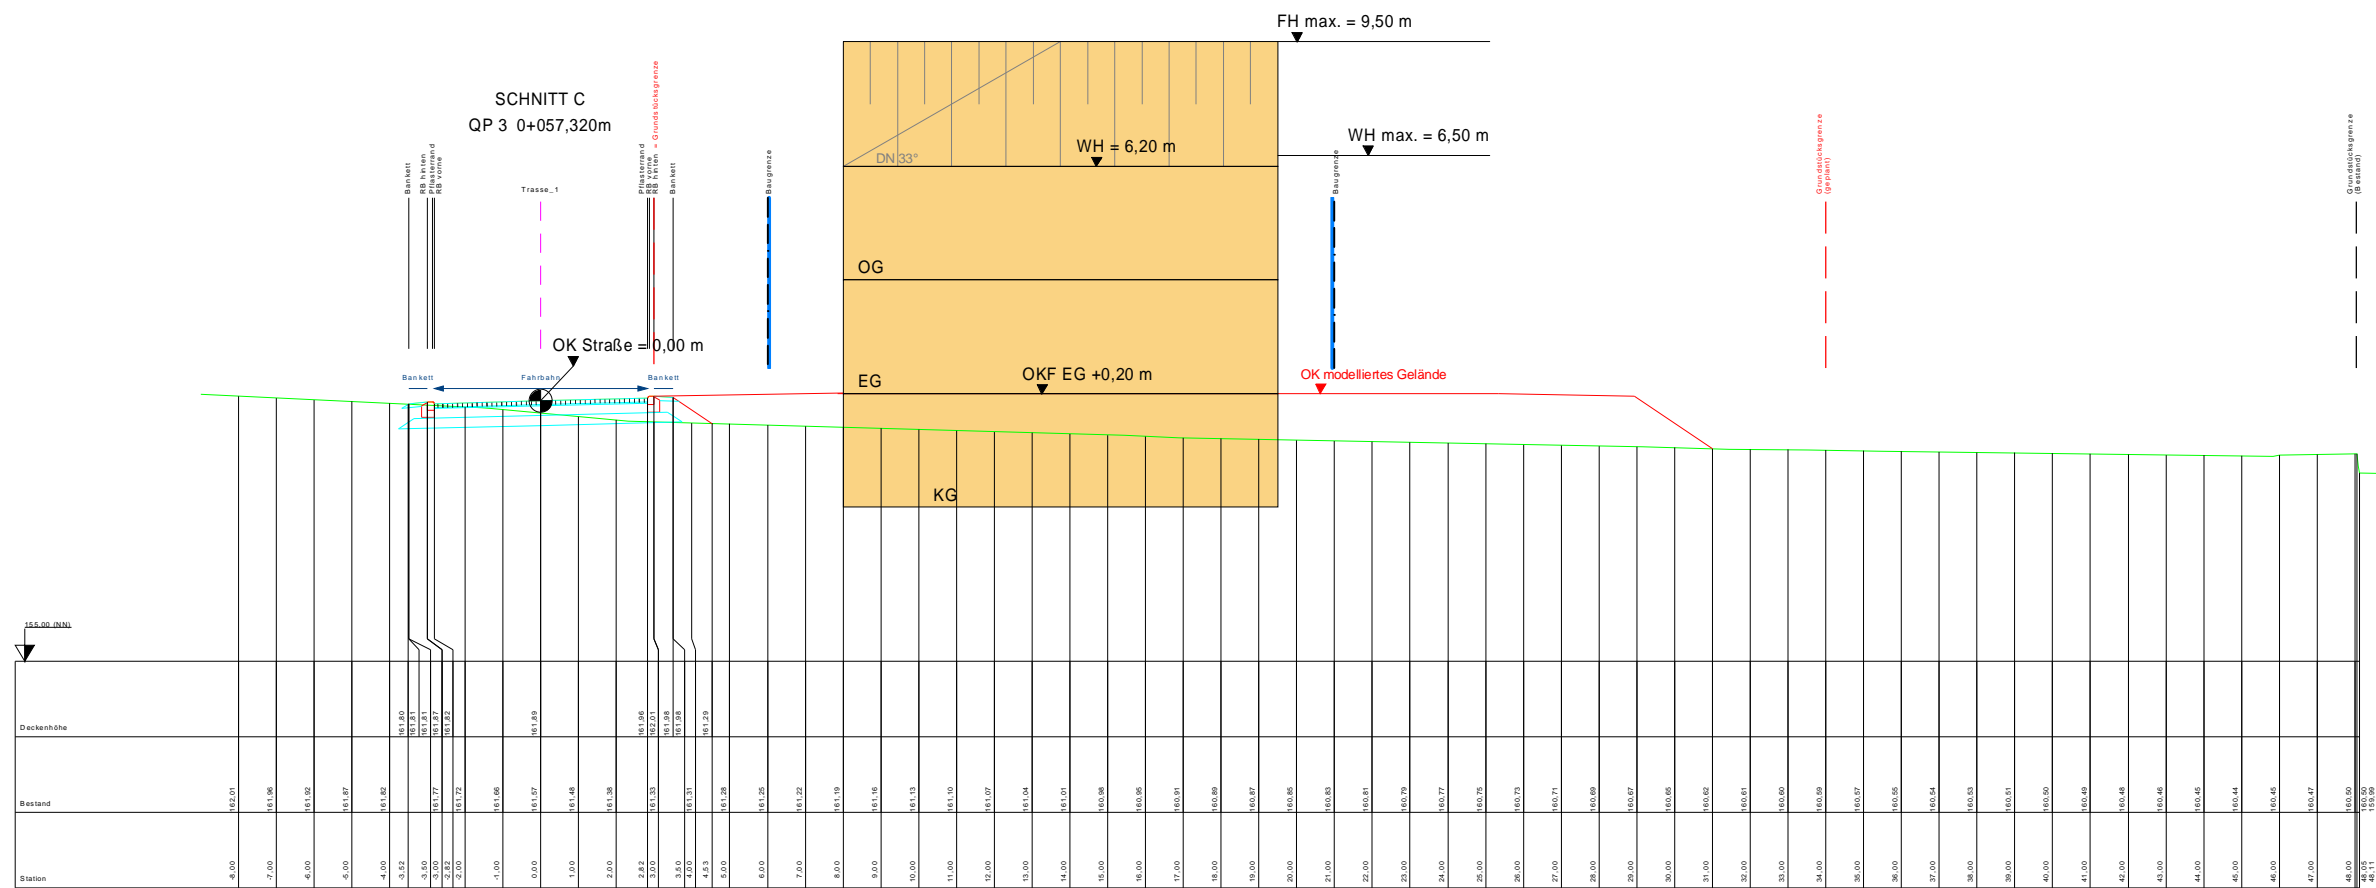

Schnitt C - M 1:200

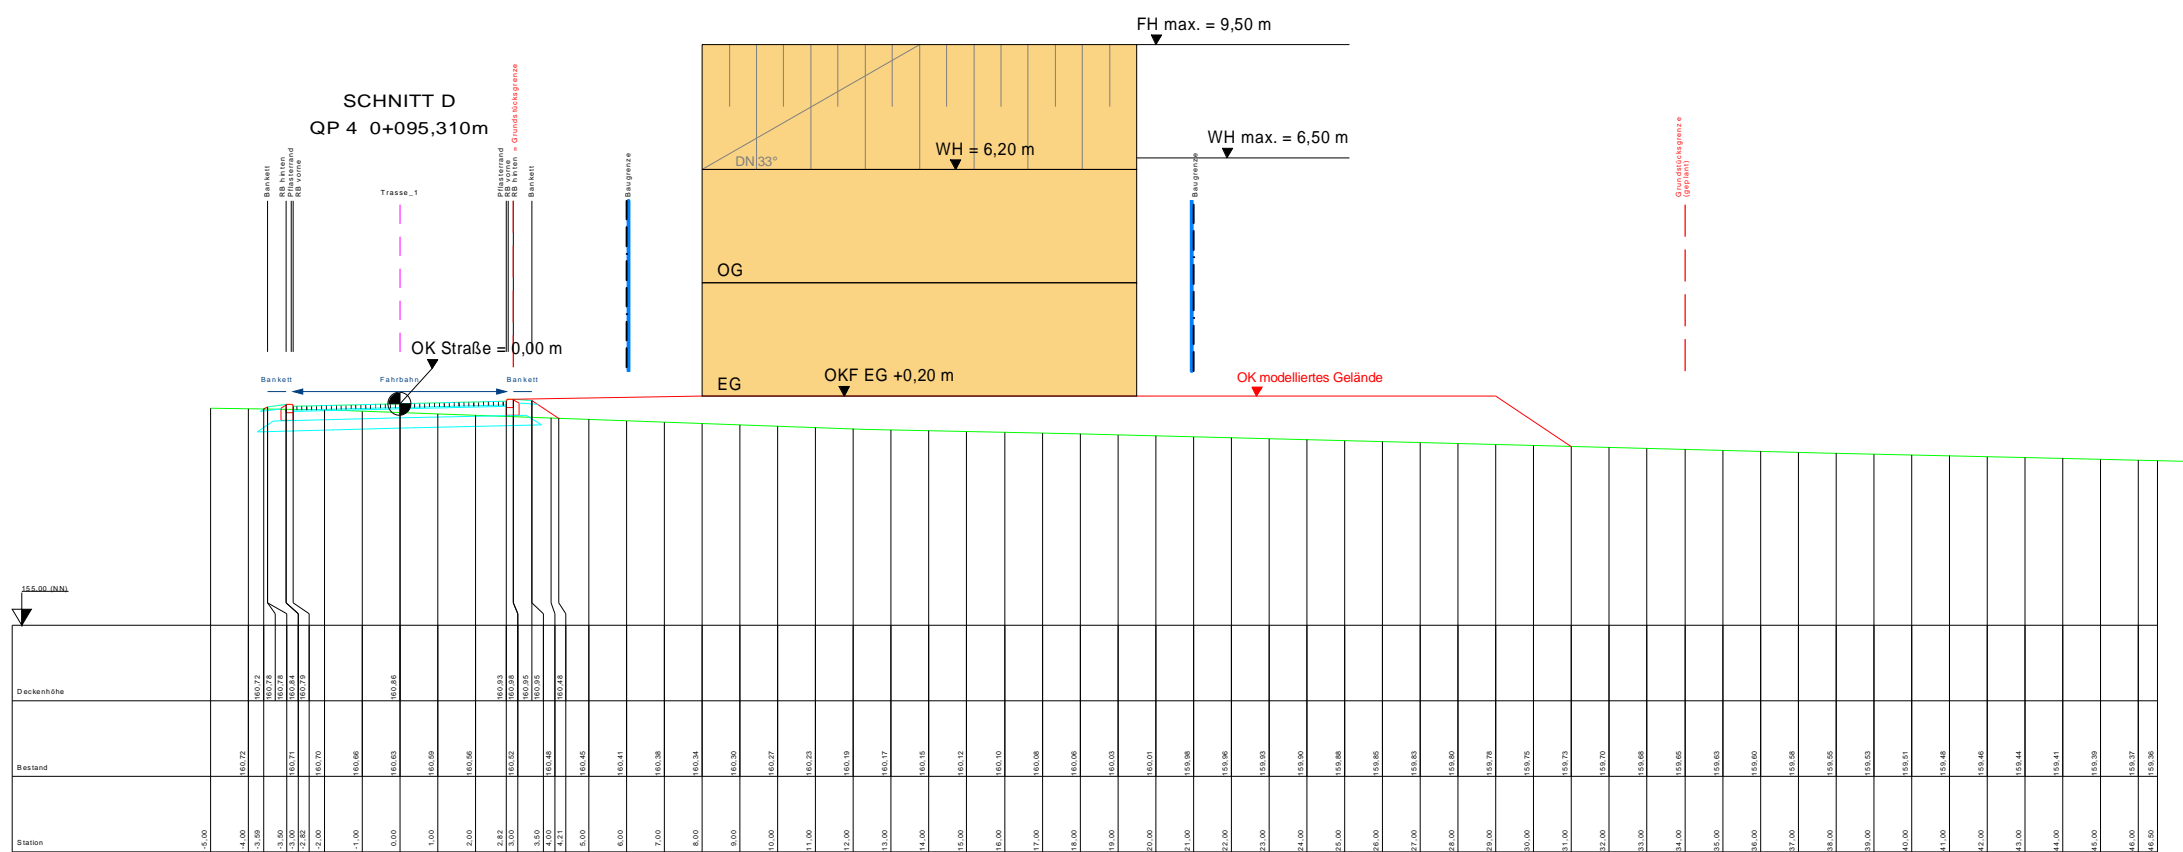


Schnitt D - M 1:200

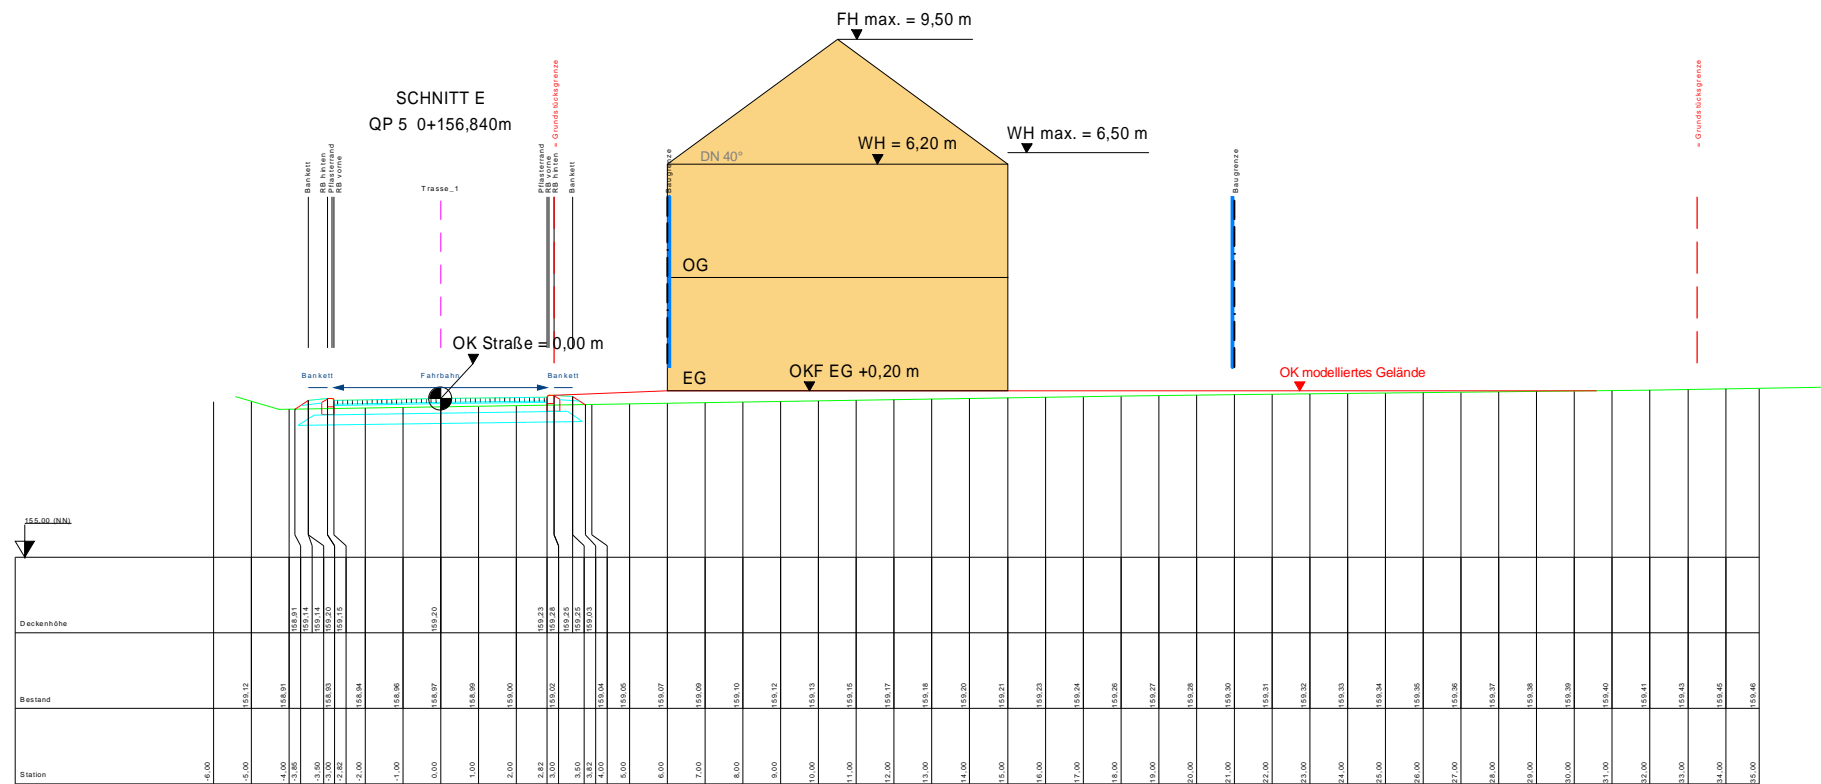

Schnitt E - M 1:200

SCHNITT F
QP 6 0+205,020m

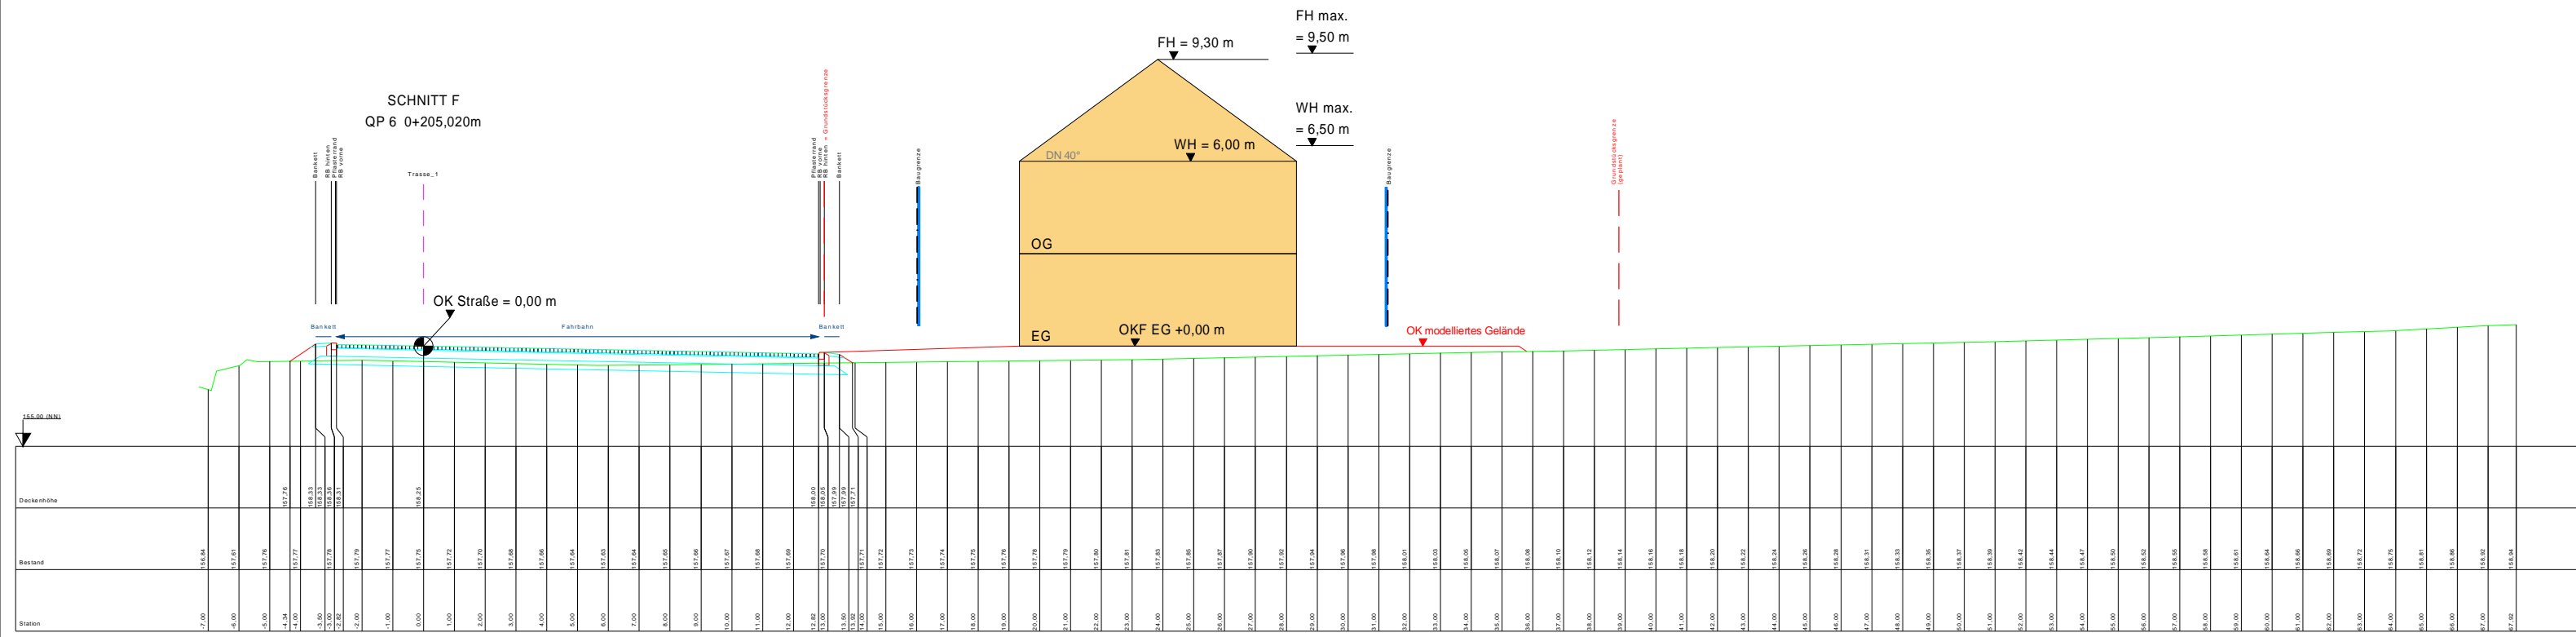

Schnitt F - M 1:200